





Entry / public side

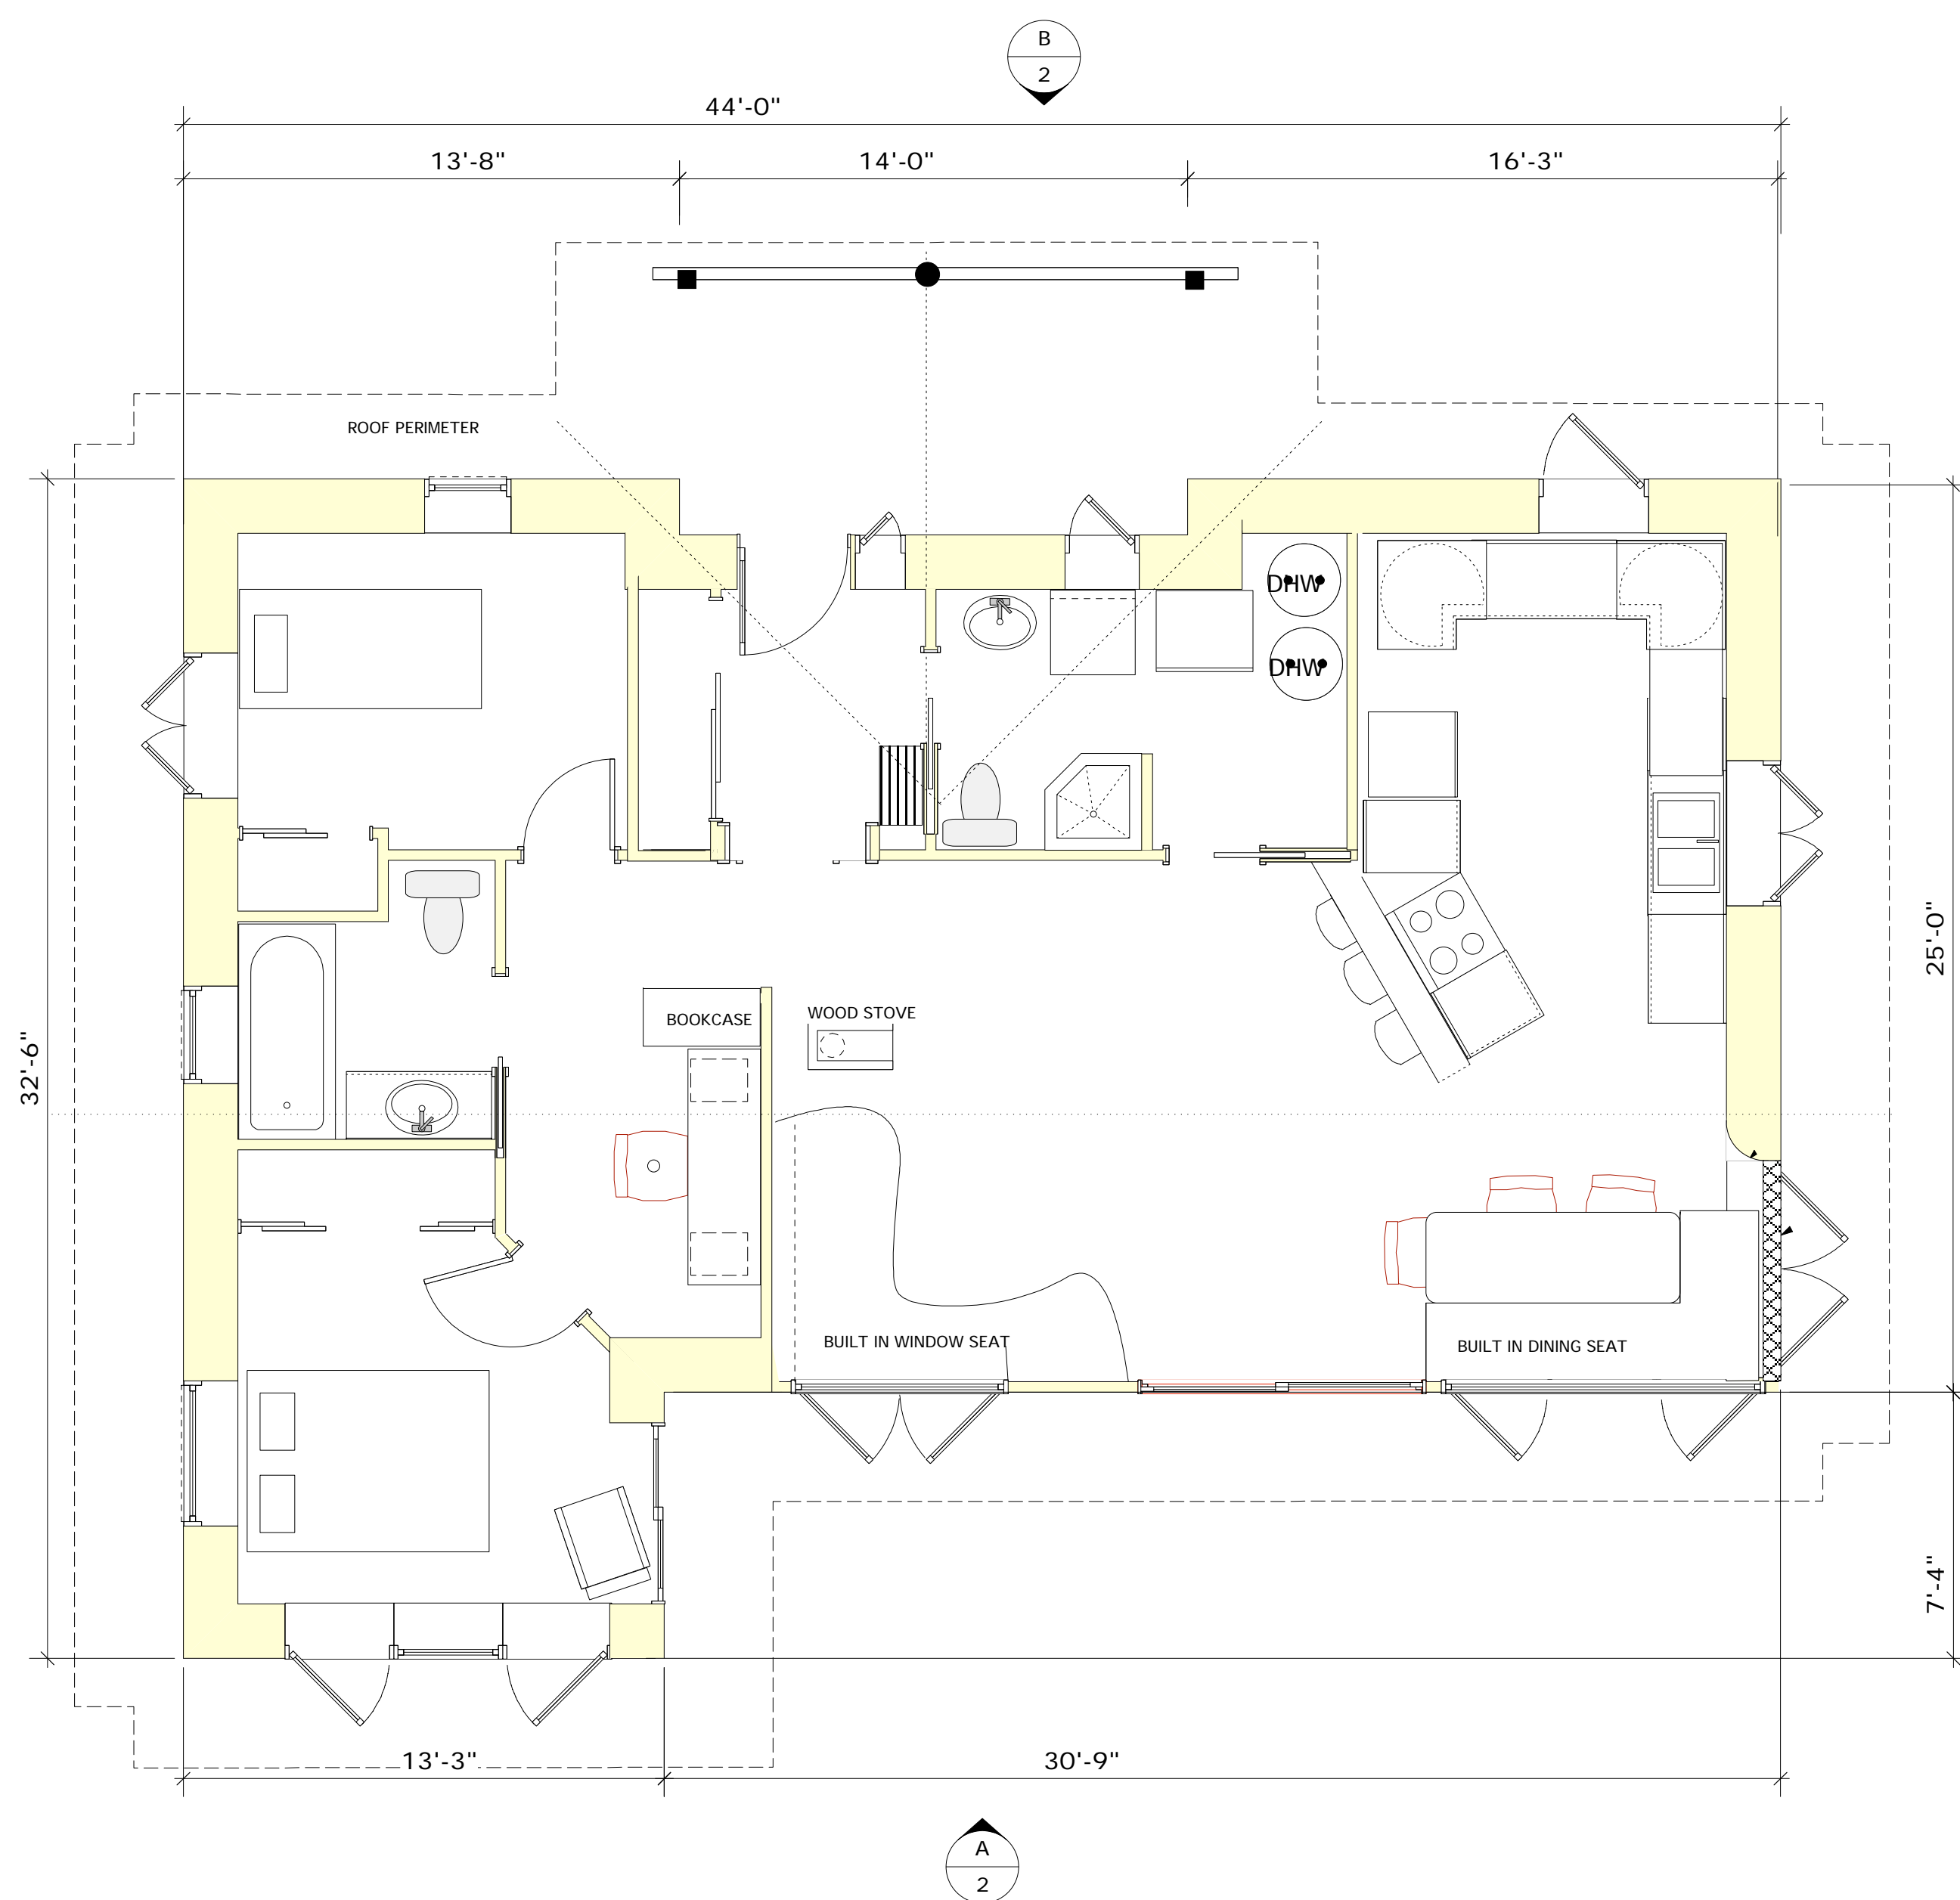


FLOOR PLAN
Scale: 1/4" = 1'-0"


990 sq ft interior

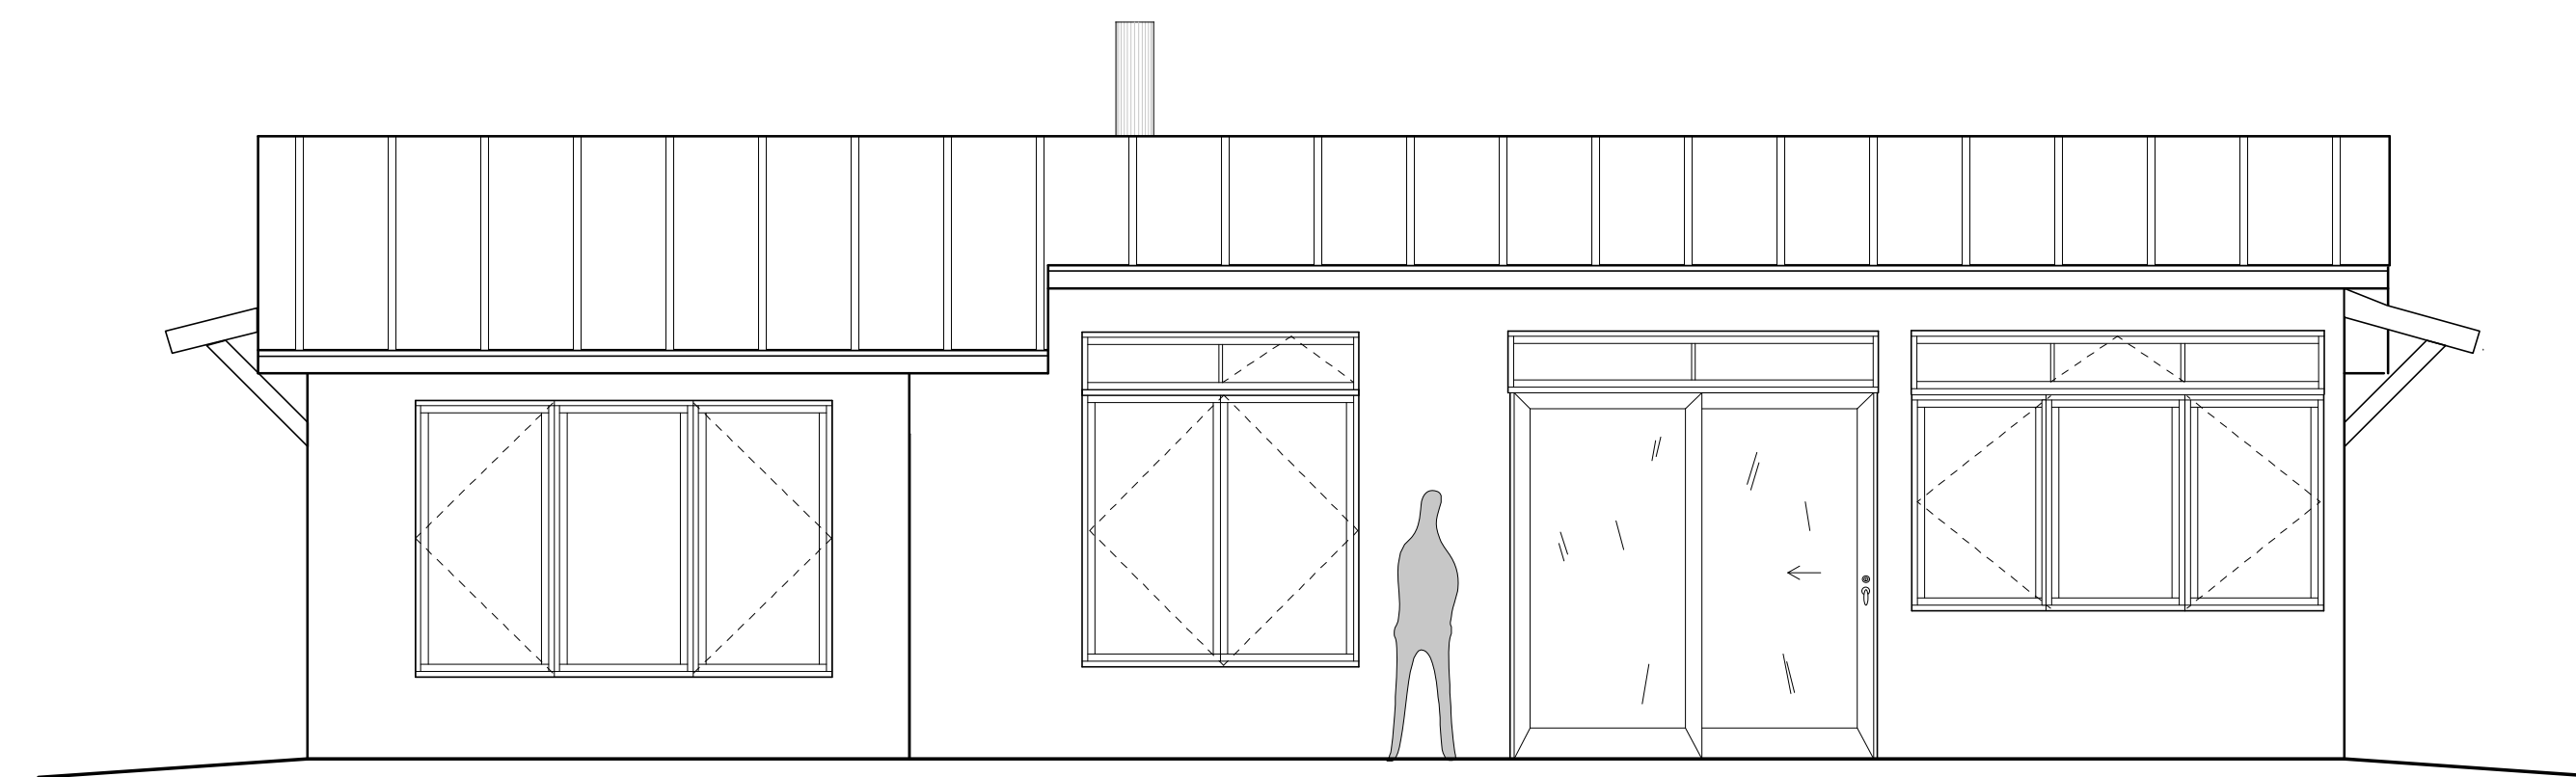


SOUTH ELEVATION
Scale: 1/4" = 1'-0"

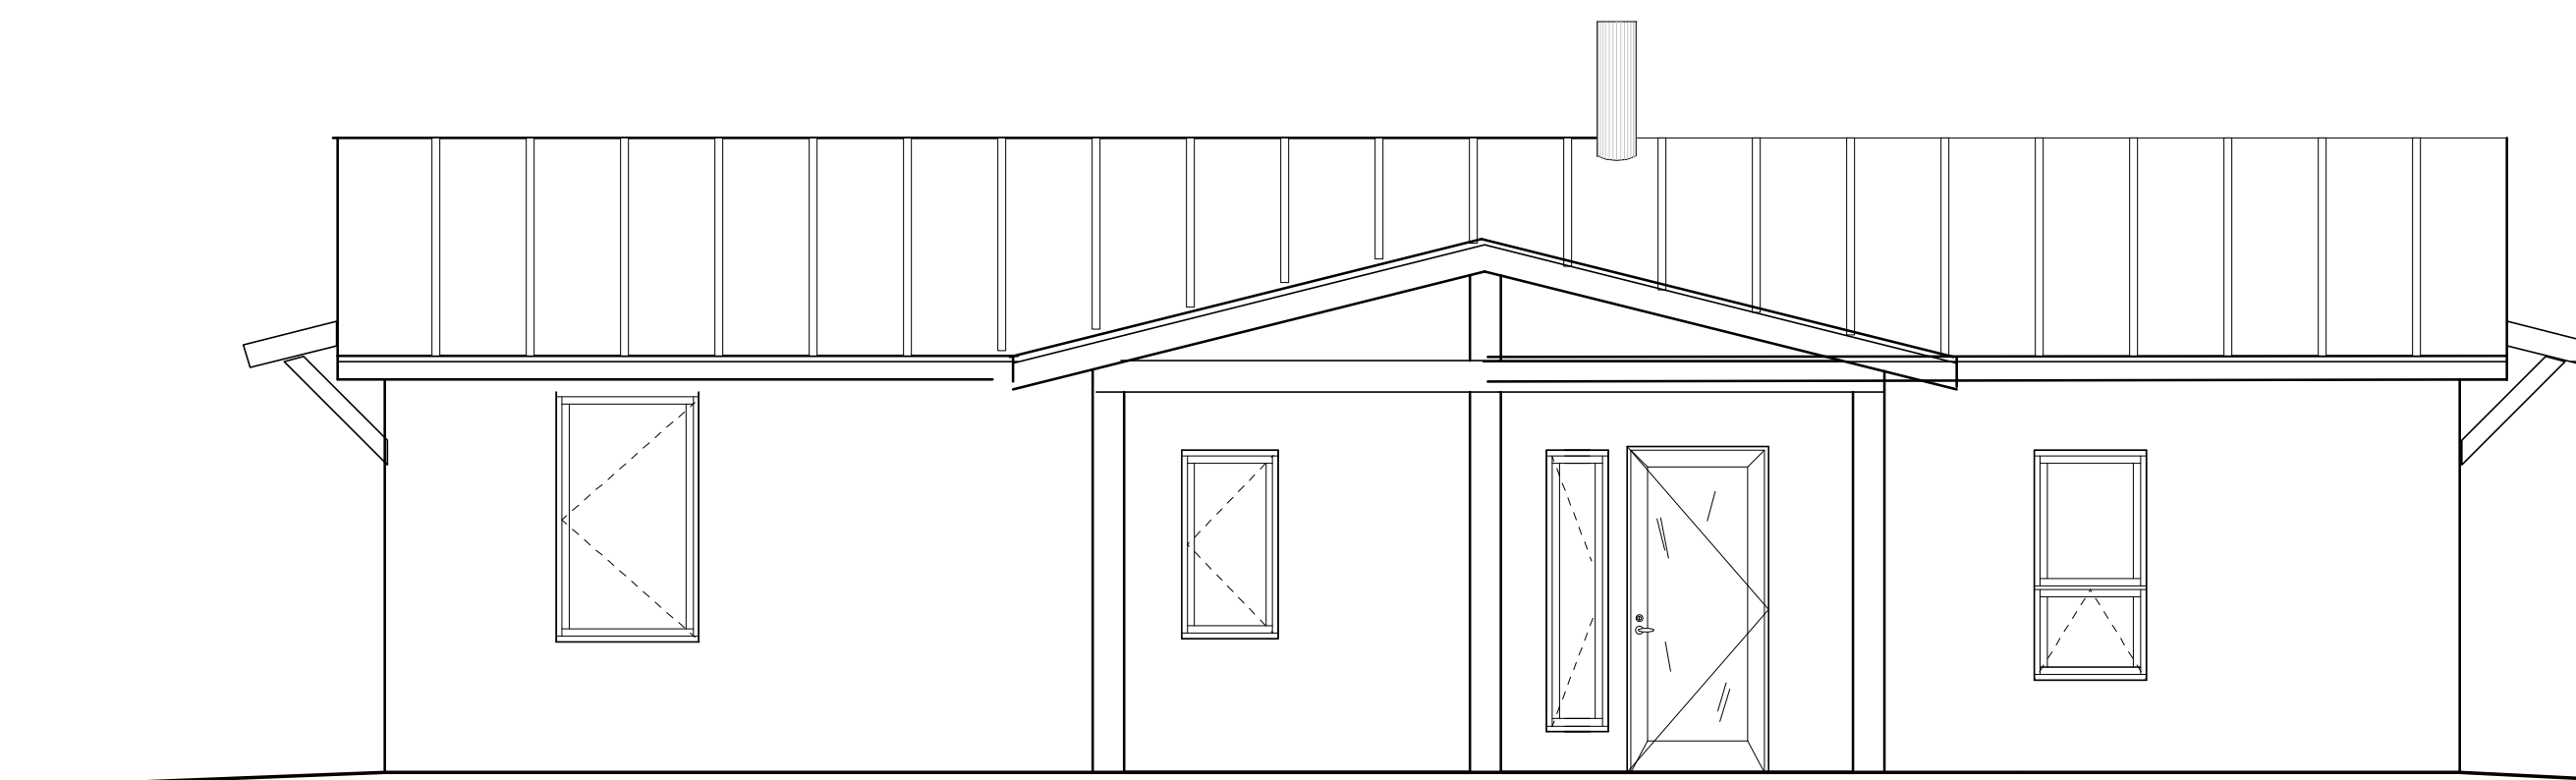

NORTH ELEVATION
Scale: 1/4" = 1'-0"

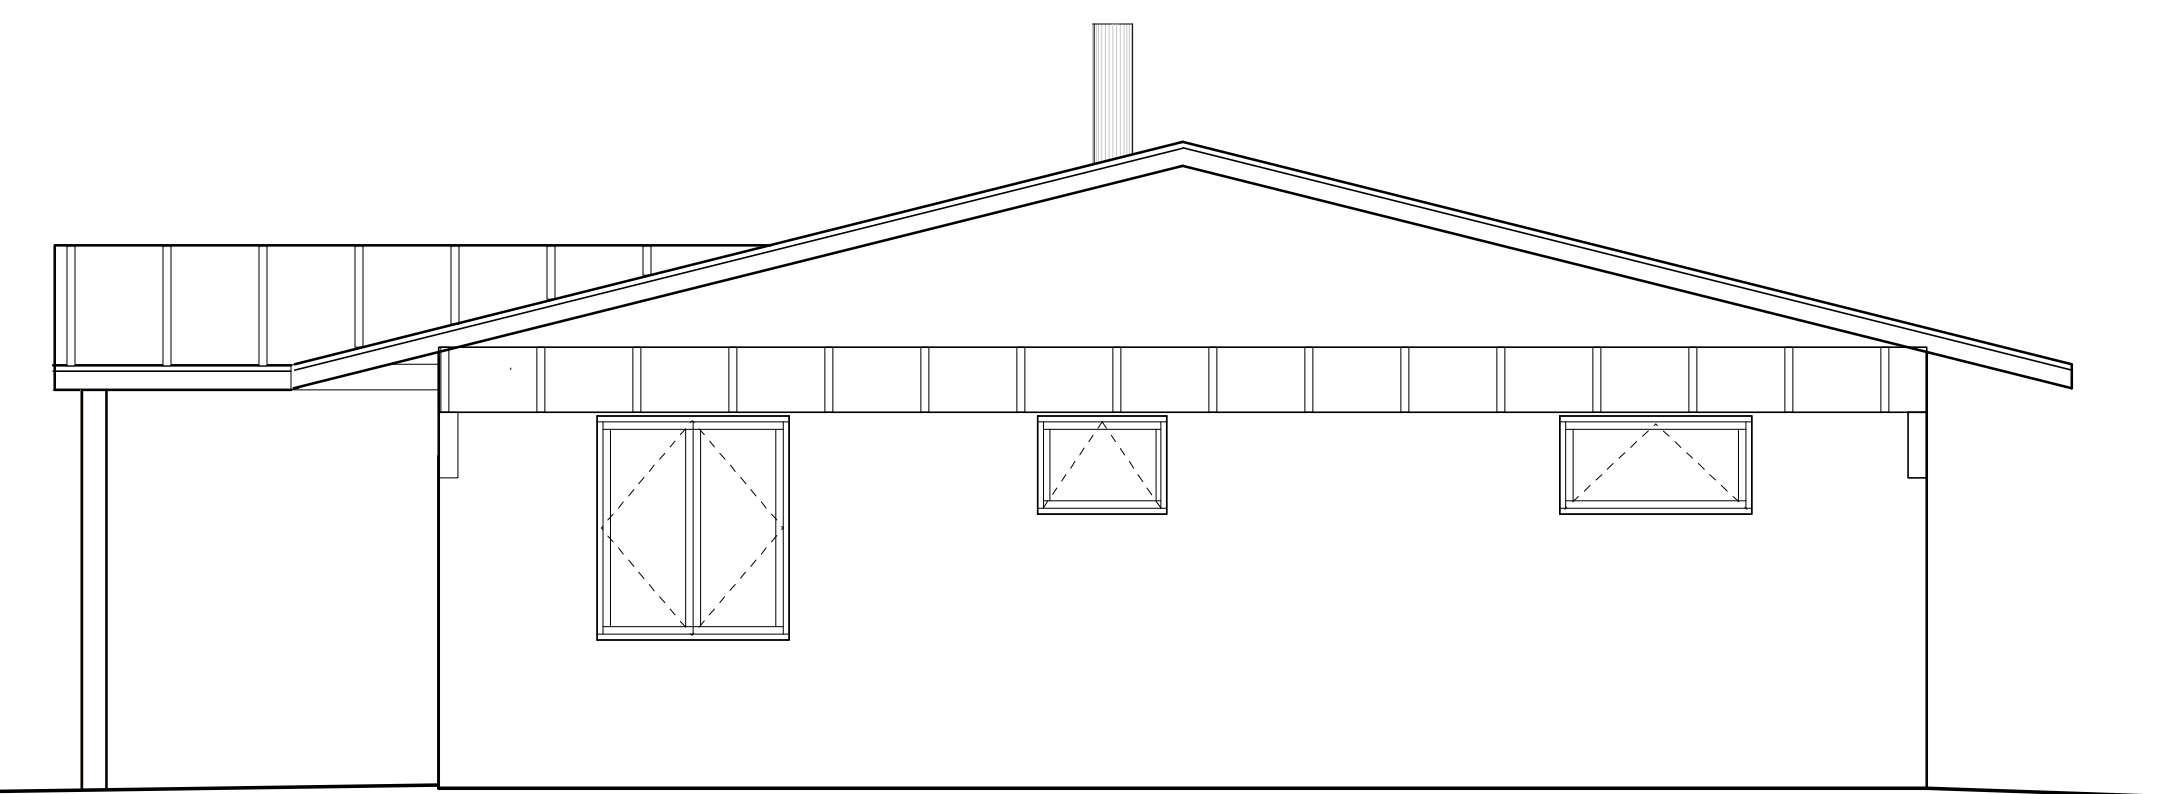

WEST ELEVATION
Scale: 1/4" = 1'-0"

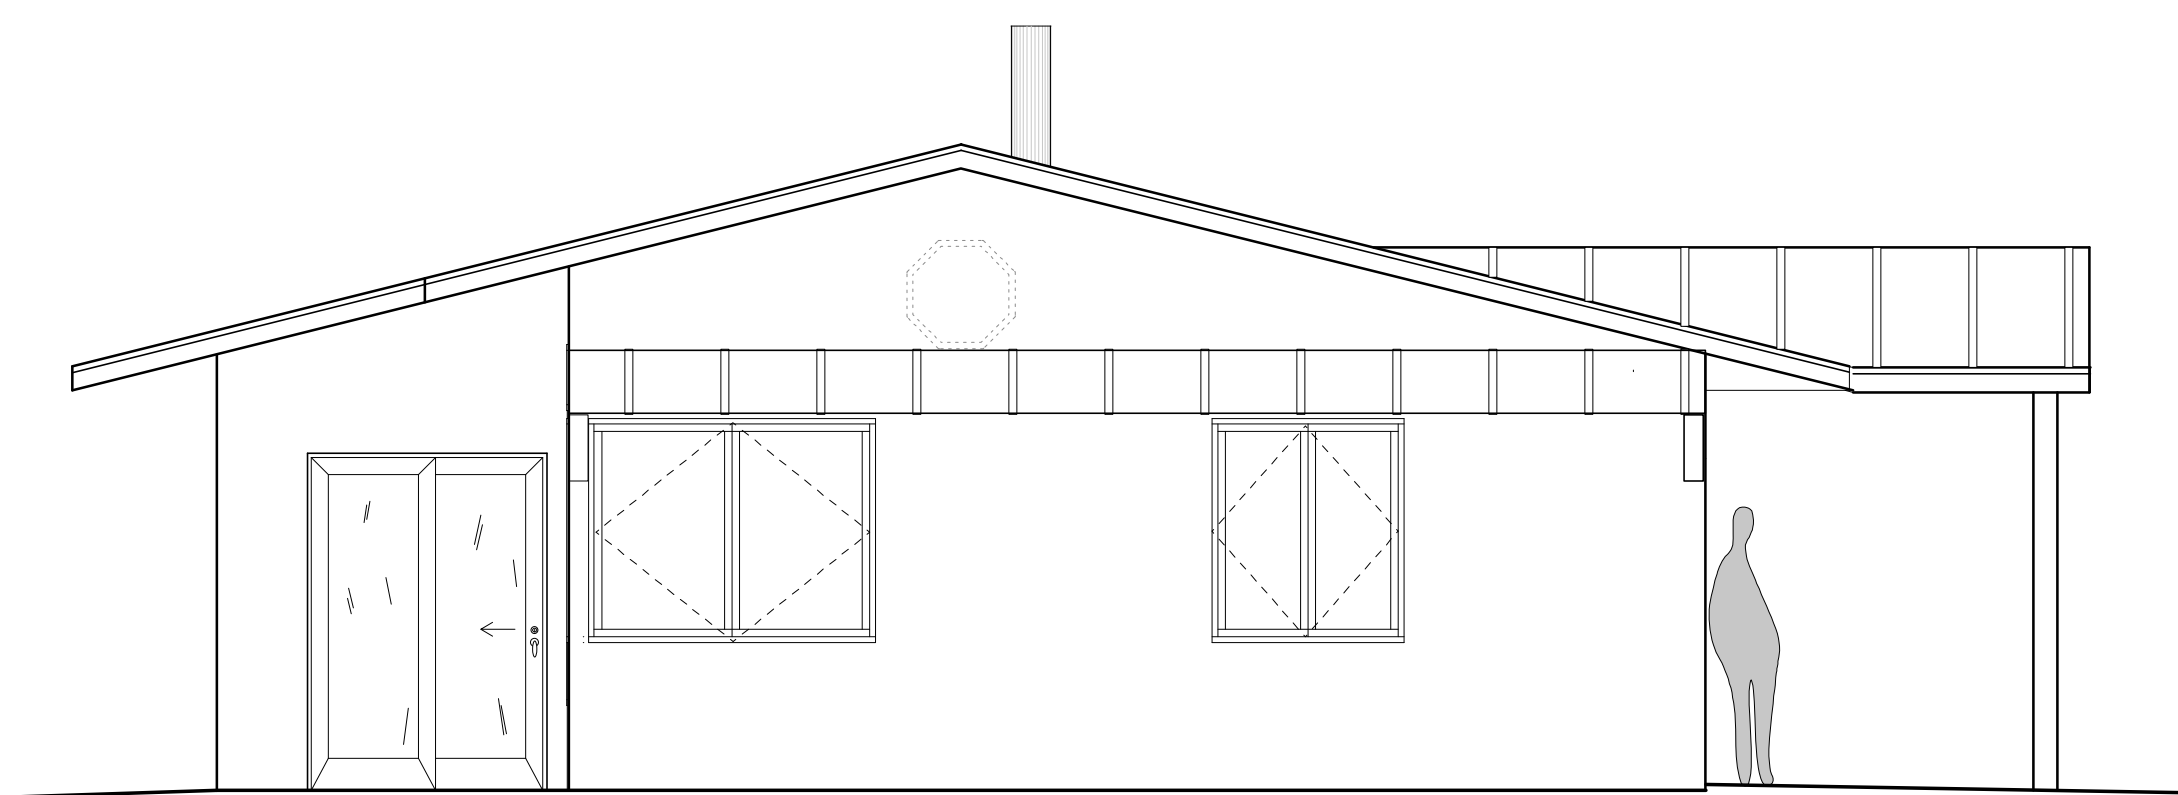

EAST ELEVATION
Scale: 1/4" = 1'-0"



SUSIE HARRINGTON
Box 264
Moab, Utah, 84532
435-259-7073
susie@withgaia.com

NOT FOR CONSTRUCTION
COPYRIGHT ©2000